



PROPOSED ELEVATIONS 1:100

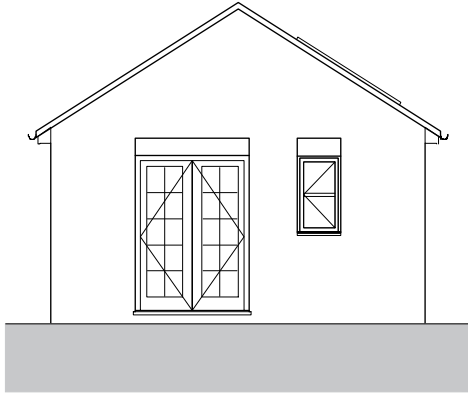


FRONT (North-West)






SIDE (North-East)

 


SOUTH (South-East)

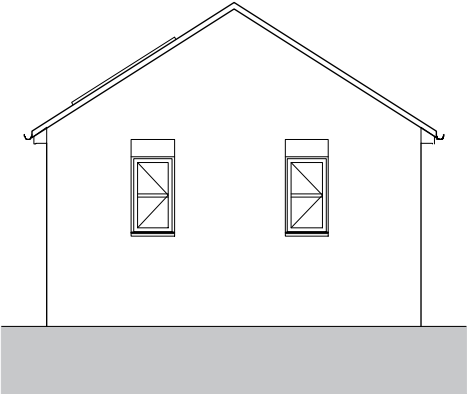

SIDE (South-West)

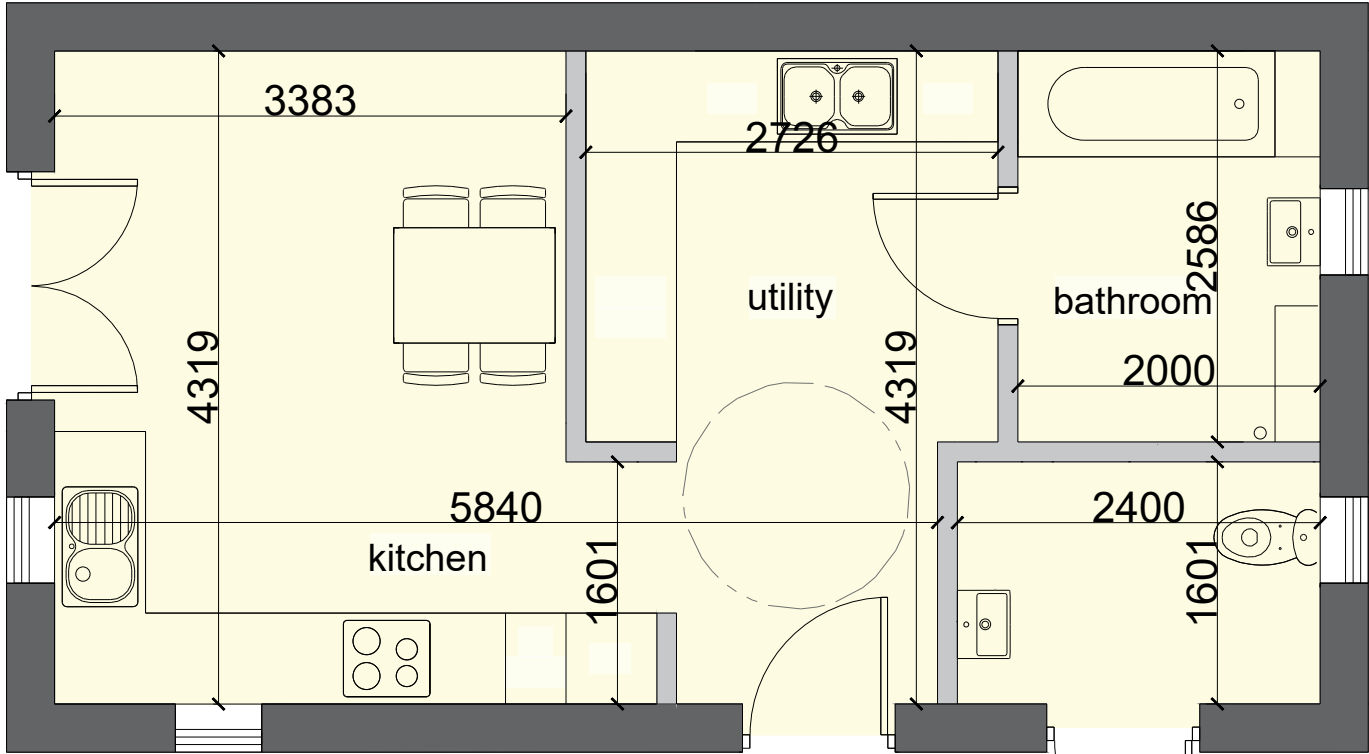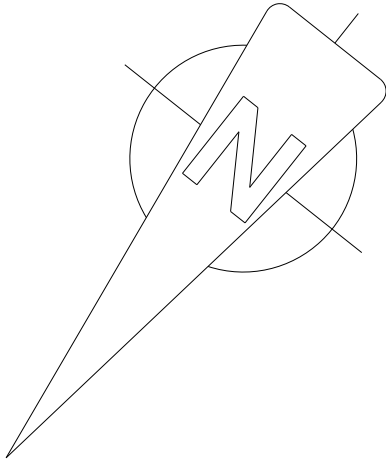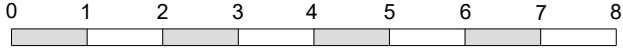

PROPOSED FLOOR PLAN @1:50

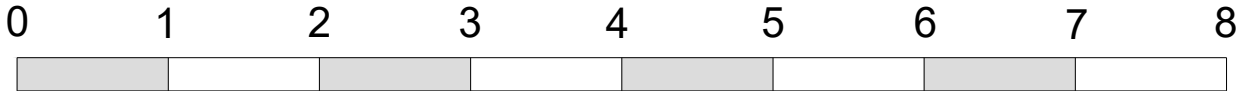

Proposed floor plans and elevations
 Proposed dayroom for plot 3
 Land at Stovolds Hill, Dunsfold, Cranleigh, GU6 8TB
 Scale 1:50 and 1:100
 Date: January 2023
 Drawing Number: GP/01/23 Rev
 Imageon Designs Ltd
 La Cannerie, Morainville Jouveaux, Normandie, France, 27260
 Tel:0033 232412899 email: imageondesignsLtd@live.co.uk