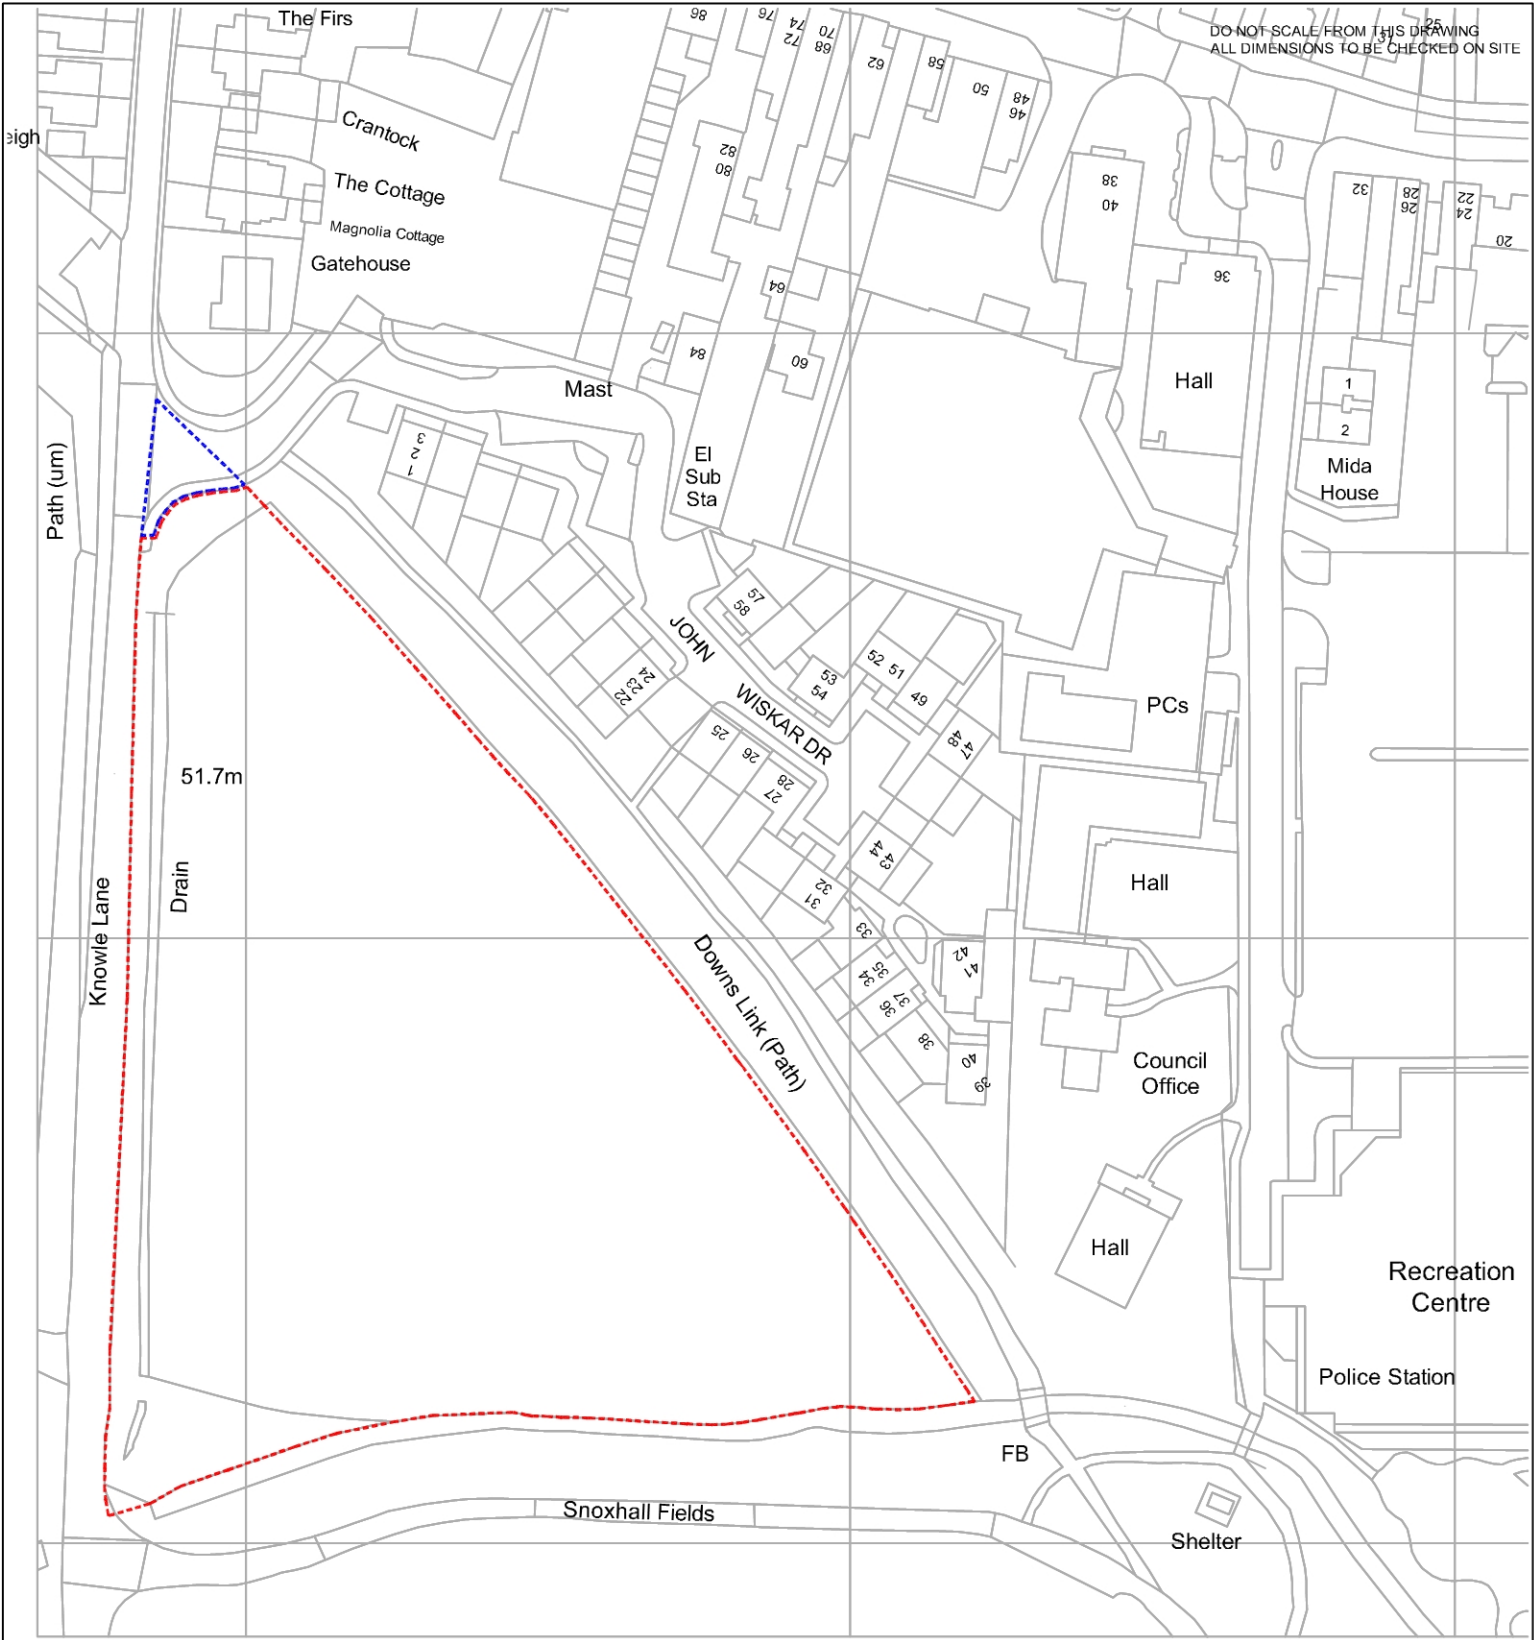

 
 
 






DO NOT SCALE FROM THIS DRAWING
ALL DIMENSIONS TO BE CHECKED ON SITE



-  **Location Plan**
-  New 64 Bed Care Home & Health Centre & 14 One Bed Healthworker Apartments
Knowlie Lane
Cranleigh
GU6 5RA
-  **Client**
HC-One Limited
Southgate House
Archer Street
Derlington
D3 6AH
-  Location Plan
-  6.159 DWG07
-  A
-  A4 1:1250
-  May20