
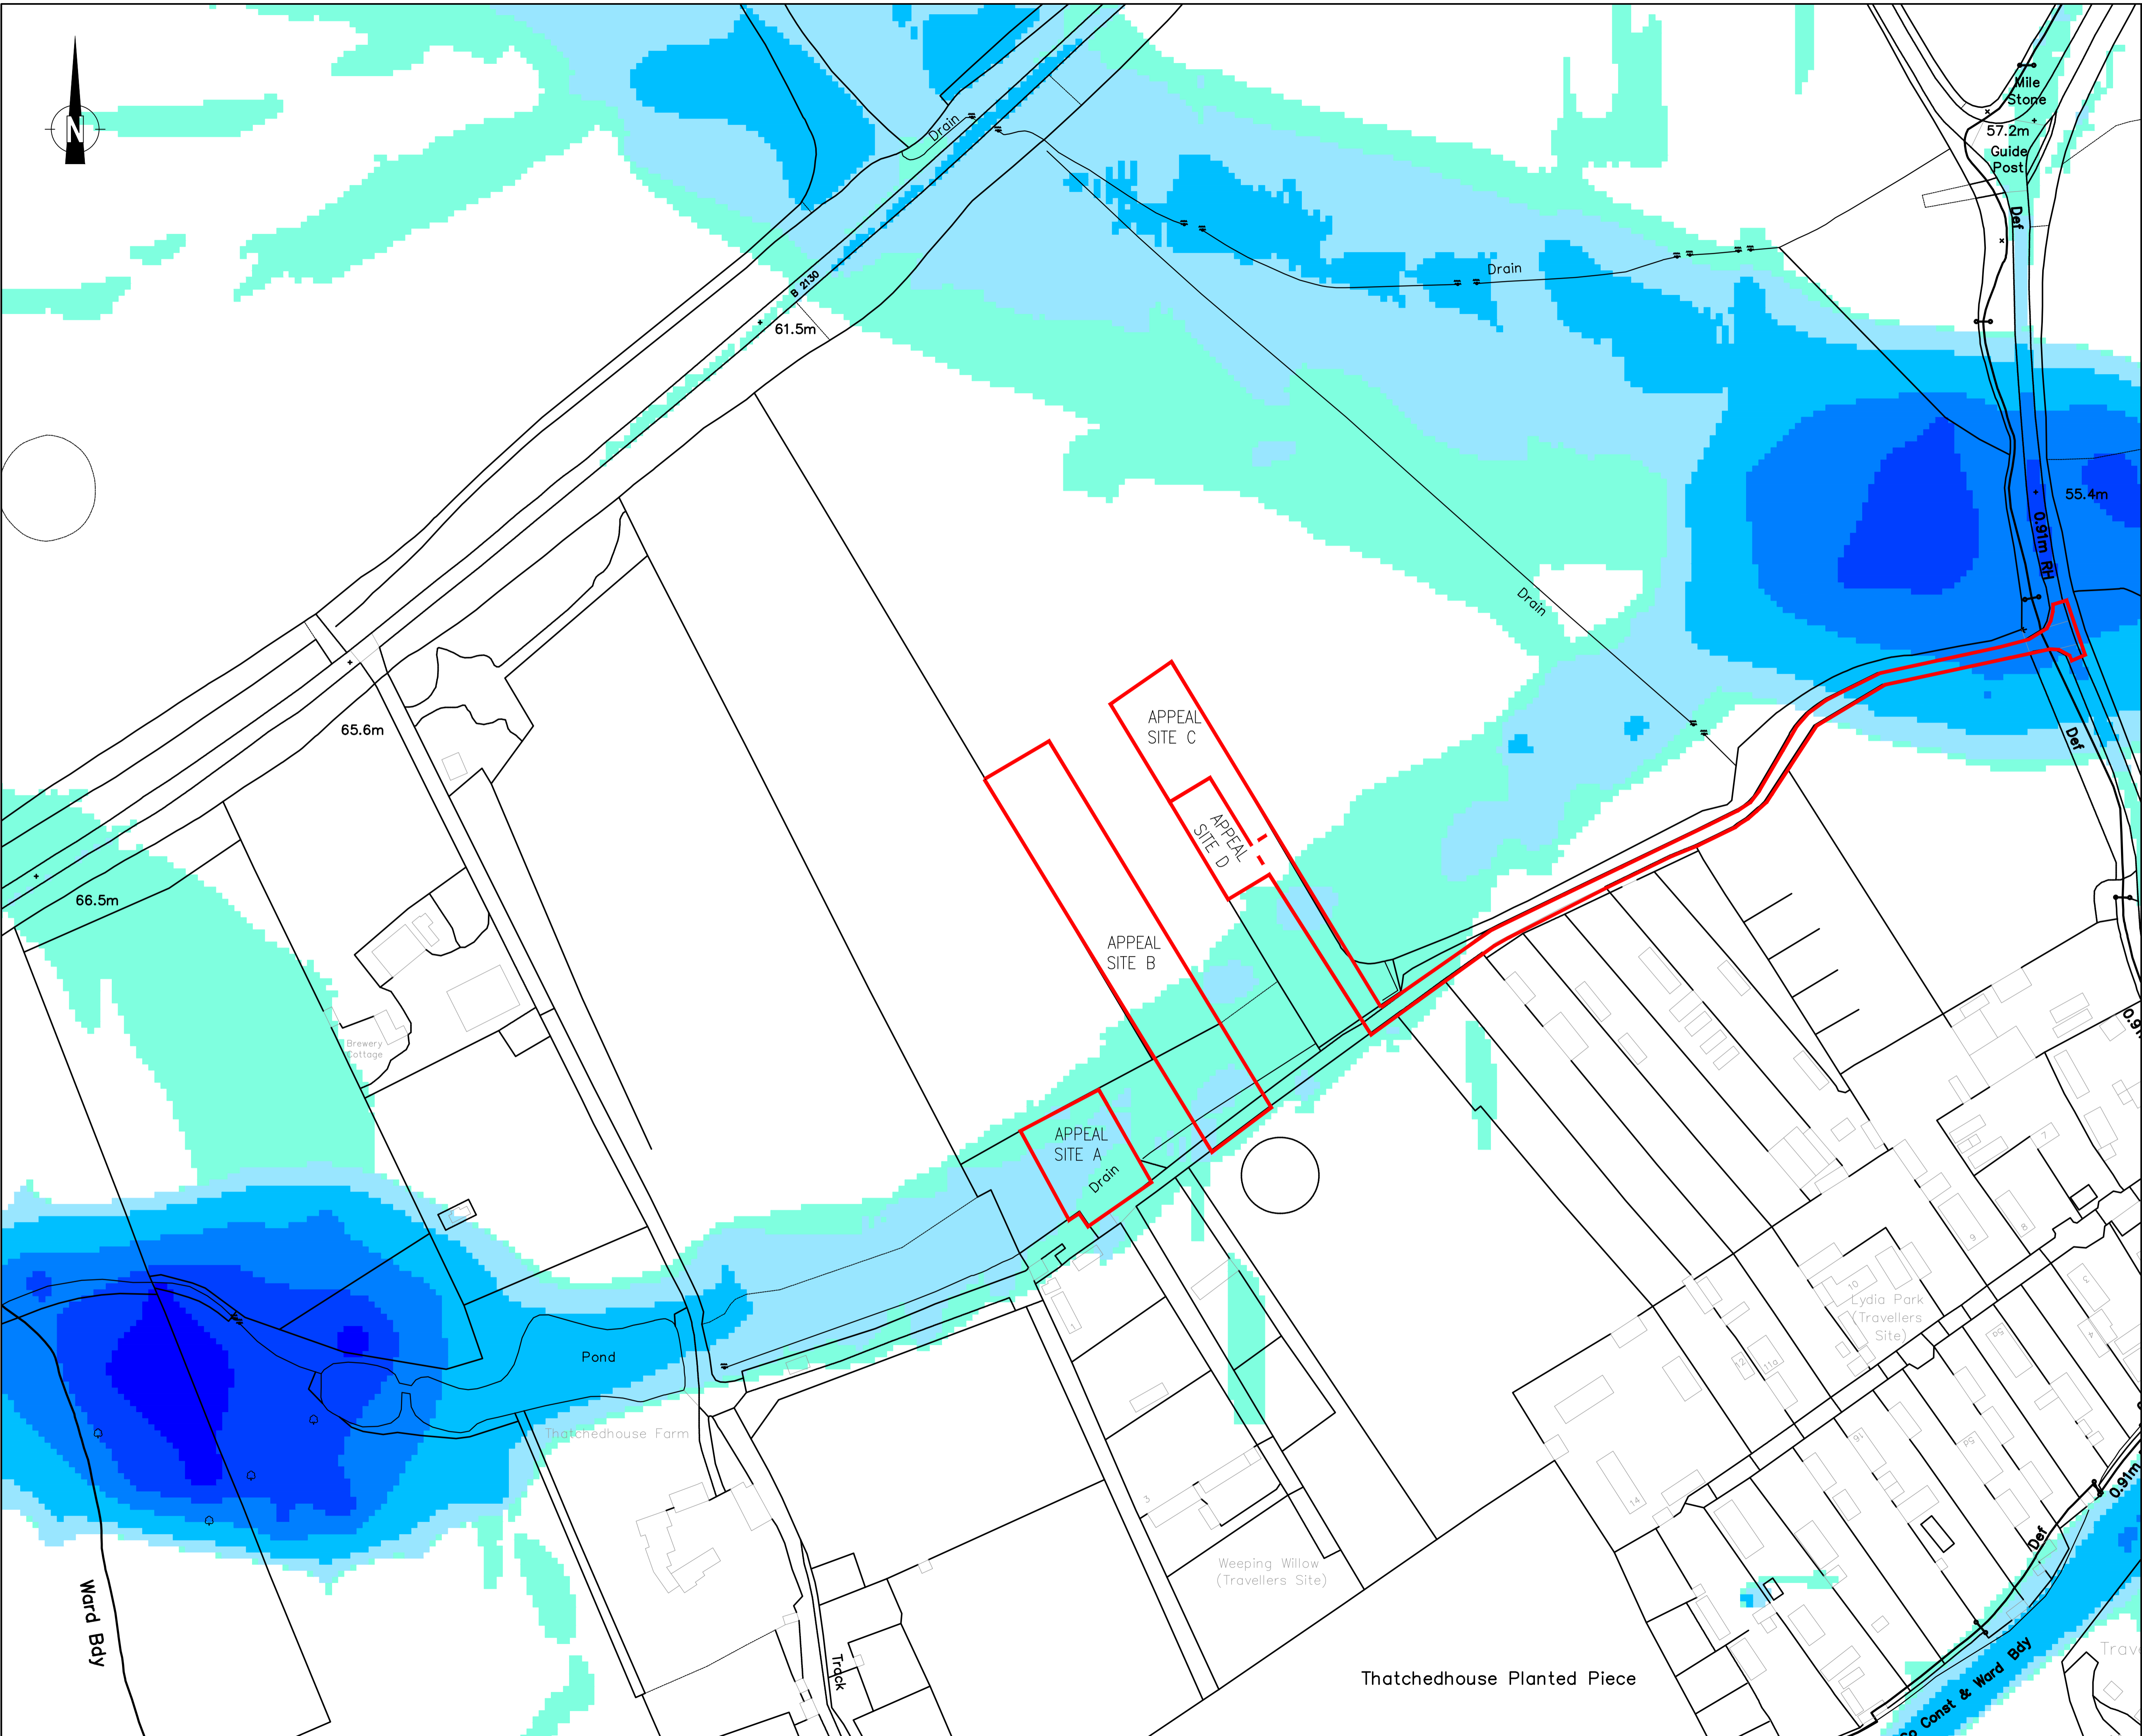


KEY: FLOOD DEPTH

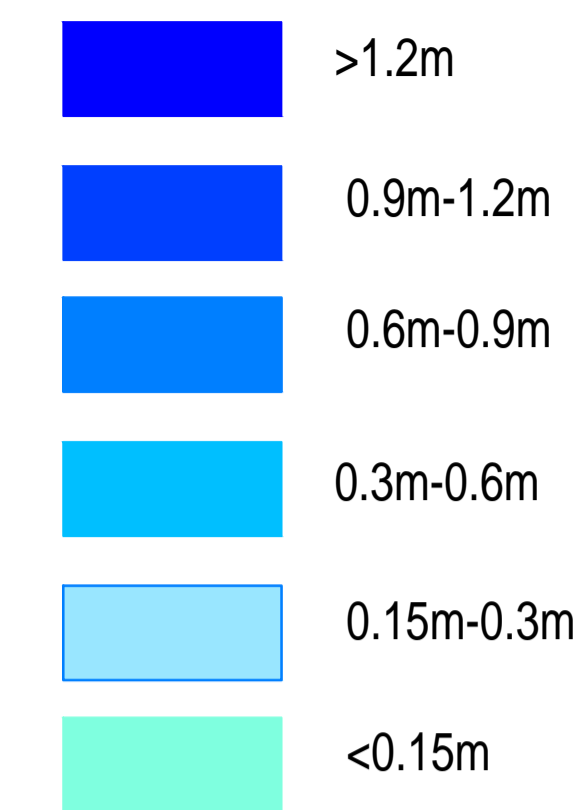

JOB TITLE  
**WAVERLEY BOROUGH COUNCIL**

DRAWING TITLE  
**PLANNING APPEAL  
 COMBINED SITE A-D  
 SURFACE WATER FLOOD DEPTH 0.1% (LOW  
 RISK) EVENT**

DATE	DESIGN	TA	CHECKED	MAS
OCT 24				
DRAWING NO.	REV	SCALE	@ A1	
7266.005		1:1000		